



THIS DRAWING HAS BEEN PREPARED BY BROCKWAY ENGINEERING, PLLC. FOR A SPECIFIC PROJECT TAKING INTO ACCOUNT THE SPECIFIC AND UNIQUE REQUIREMENTS OF THE PROJECT. REUSE OF THIS DRAWING FOR ANY PURPOSE IS PROHIBITED UNLESS WRITTEN PERMISSION FROM BOTH BROCKWAY ENGINEERING & THE CLIENT IS GRANTED.				DESIGNED CGB	DRAFTED CGB	 BROCKWAY ENGINEERING PLLC HYDRAULICS ♦ HYDROLOGY ♦ WATER RESOURCES 2016 WASHINGTON ST NORTH, STE 4 TWIN FALLS ID, 83301 (208) 736-8543	SWAN, SANDRA RIVER RESTORATION 2024		PROJECT # 1436-03-2023			
				SCALE AS SHOWN (18 X 24 DWG ONLY)				OVERALL SITE PLAN AND SECTIONS		DWG # 1	REV 	
				A	ISSUE FOR PERMITTING		6/7/2024					
REV	DESCRIPTION	DATE	APPD.									



AREA 1: CHANNEL #2 ENTRANCE

SCALE: 1" = 10'



AREA 2: CHANNEL #2 BLOCKAGE

SCALE: 1" = 10'



AREA 3: DEBRIS JAM FORMATION


SCALE: 1" = 20'





SCALE AS SHOWN

NOT FOR CONSTRUCTION

THIS DRAWING HAS BEEN PREPARED BY BROCKWAY ENGINEERING, PLLC. FOR A SPECIFIC PROJECT TAKING INTO ACCOUNT THE SPECIFIC AND UNIQUE REQUIREMENTS OF THE PROJECT. REUSE OF THIS DRAWING FOR ANY PURPOSE IS PROHIBITED UNLESS WRITTEN PERMISSION FROM BOTH BROCKWAY ENGINEERING & THE CLIENT IS GRANTED.							DESIGNED CGB	DRAFTED CGB	 BROCKWAY ENGINEERING PLLC HYDRAULICS ♦ HYDROLOGY ♦ WATER RESOURCES 2016 WASHINGTON ST NORTH, STE 4 TWIN FALLS ID, 83301 (208) 736-8543	SWAN, SANDRA RIVER RESTORATION 2024		PROJECT # 1436-03-2023		
				SCALE AS SHOWN (18 X 24 DWG ONLY.)								DWG # 2		REV 
										AREAS 1-3 SITE PLANS				
										A	ISSUE FOR PERMITTING	6/7/2024		
				REV	DESCRIPTION	DATE	APPD.							


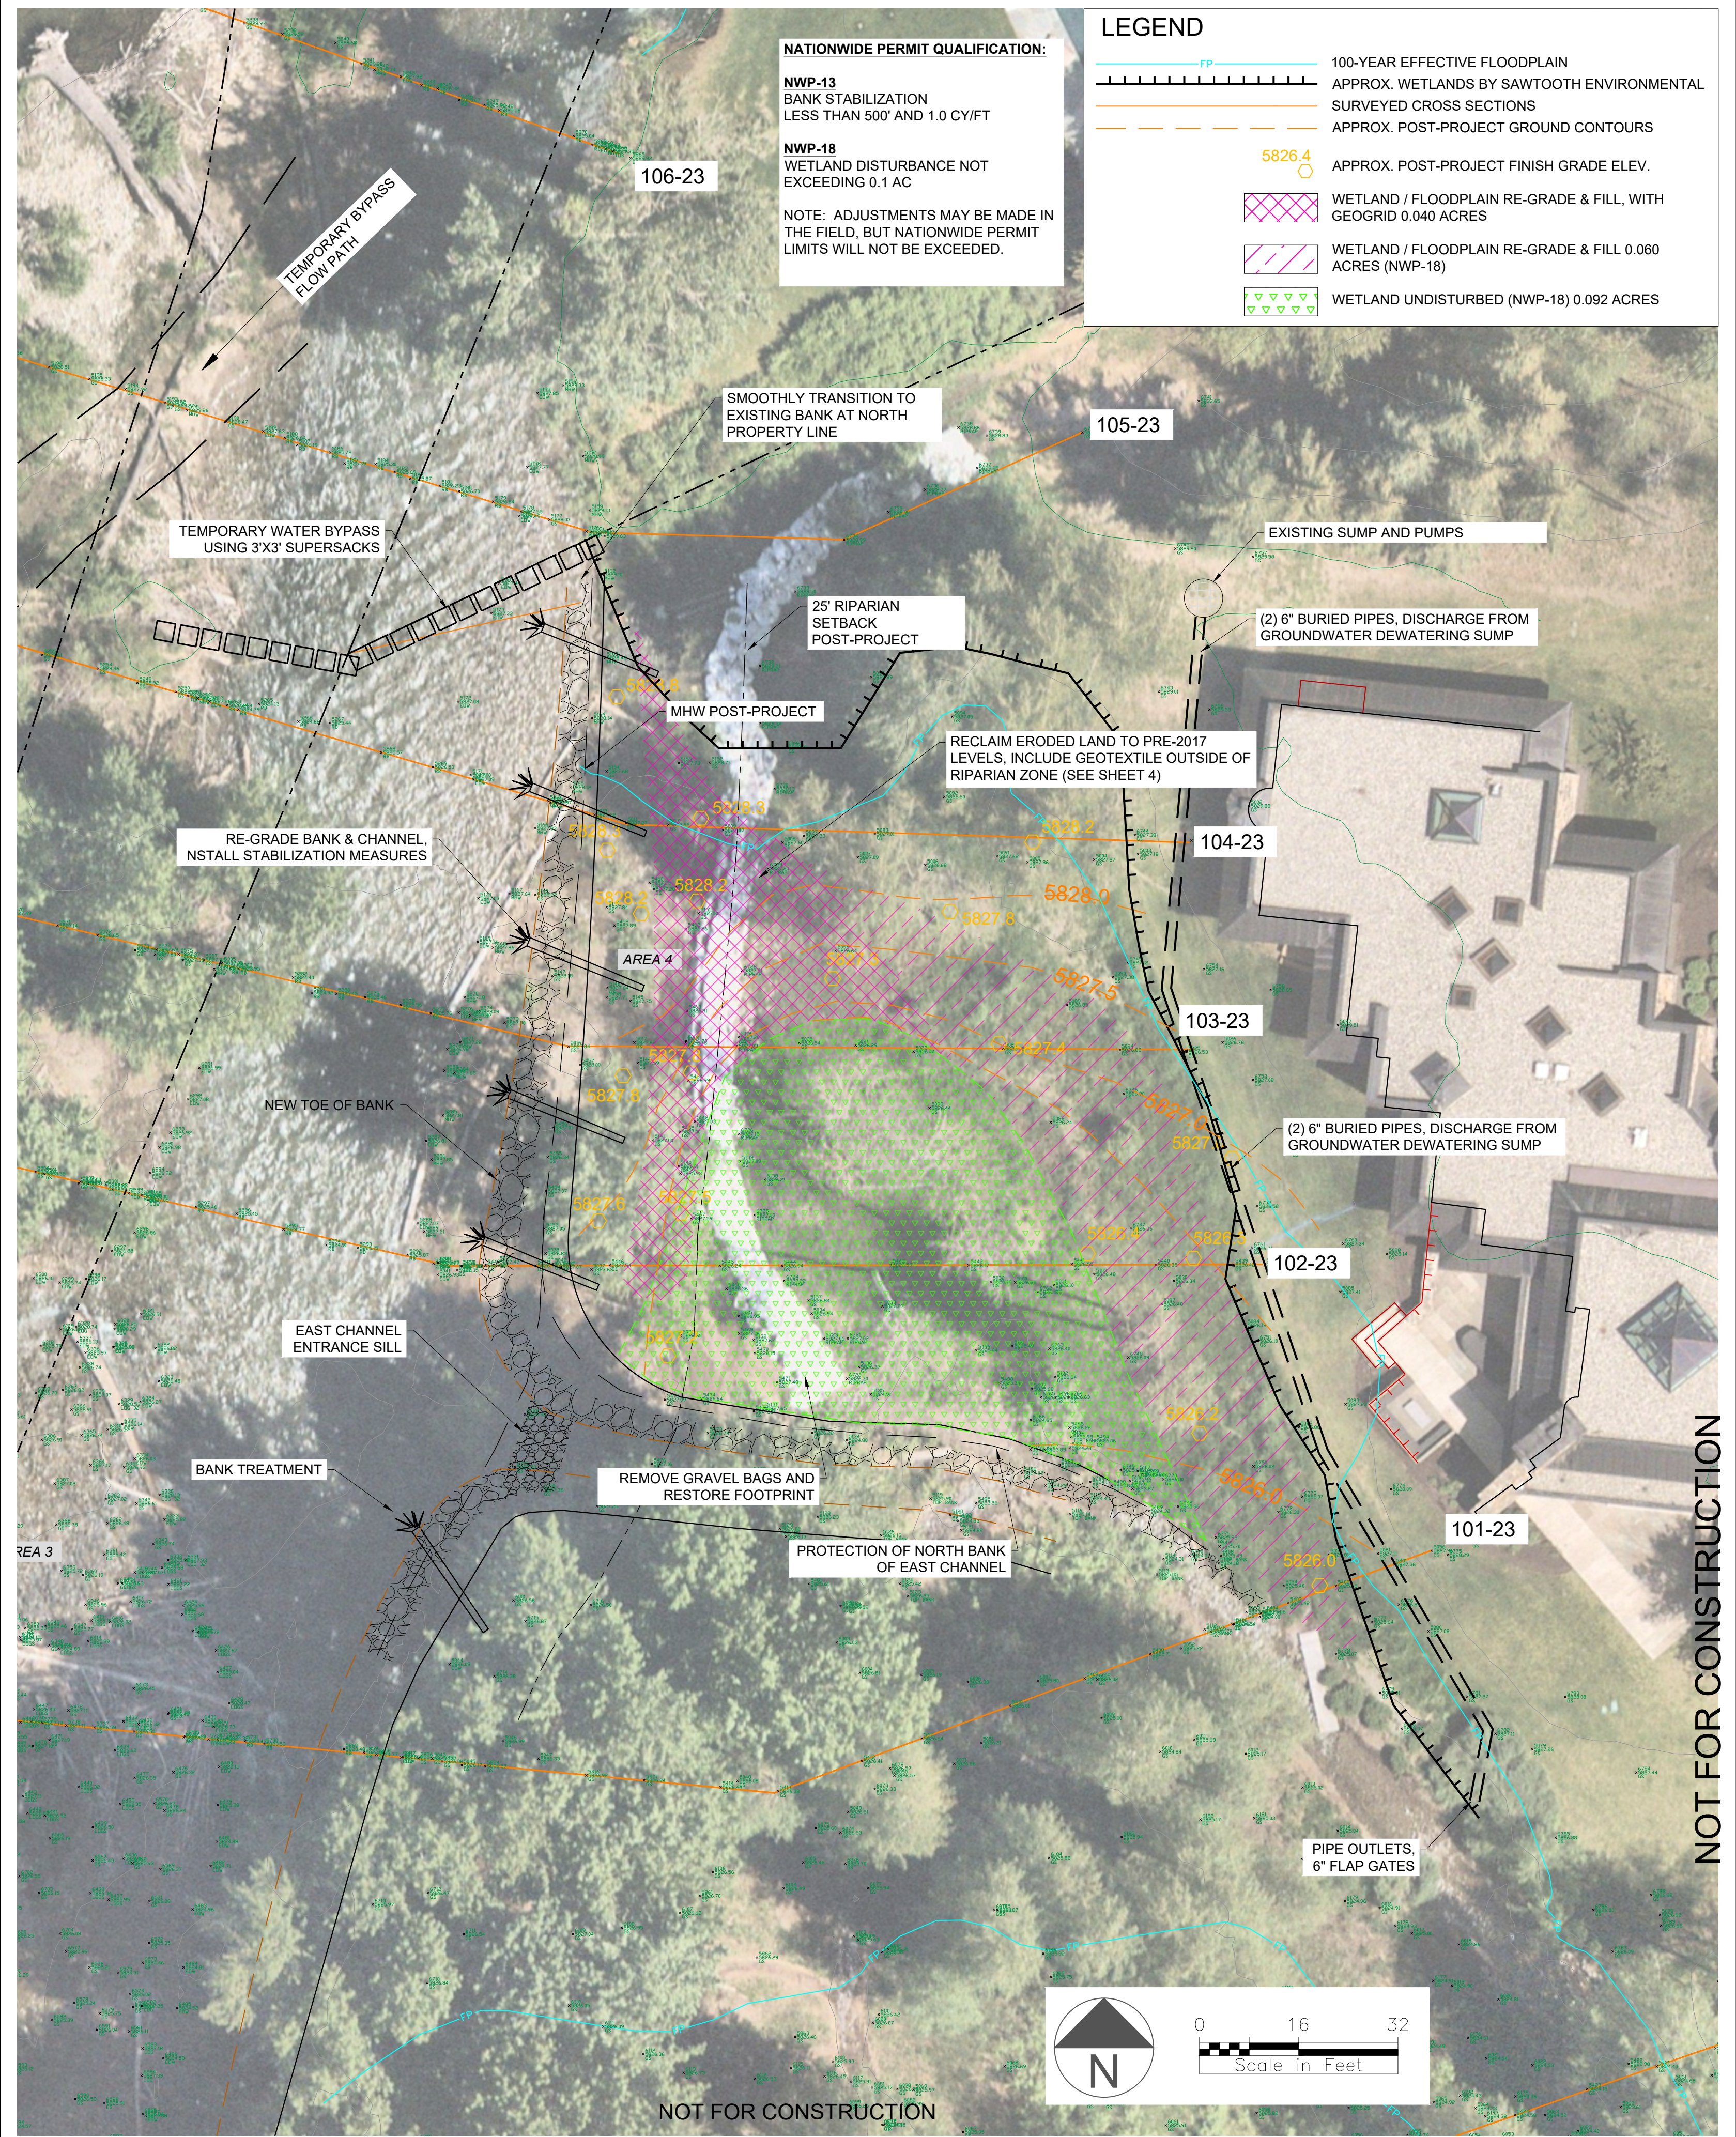


THIS DRAWING HAS BEEN PREPARED BY BROCKWAY ENGINEERING, PLLC. FOR A SPECIFIC PROJECT TAKING INTO ACCOUNT THE SPECIFIC AND UNIQUE REQUIREMENTS OF THE PROJECT. REUSE OF THIS DRAWING FOR ANY PURPOSE IS PROHIBITED UNLESS WRITTEN PERMISSION FROM BOTH BROCKWAY ENGINEERING & THE CLIENT IS GRANTED.				DESIGNED CGB	DRAFTED CGB	 BROCKWAY ENGINEERING PLLC HYDRAULICS ♦ HYDROLOGY ♦ WATER RESOURCES 2016 WASHINGTON ST NORTH, STE 4 TWIN FALLS ID, 83301 (208) 736-8543	SWAN, SANDRA RIVER RESTORATION 2024		PROJECT # 1436-03-2023			
				SCALE AS SHOWN (18 X 24 DWG ONE-Y)				AREA 4 SITE PLAN		DWG # 3	REV 	
C	REDUCED WETLAND DISTURBANCE	7/17/2025										
A	ISSUED FOR PERMITTING	6/7/2024										
REV	DESCRIPTION	DATE	APPD.									

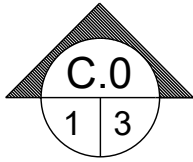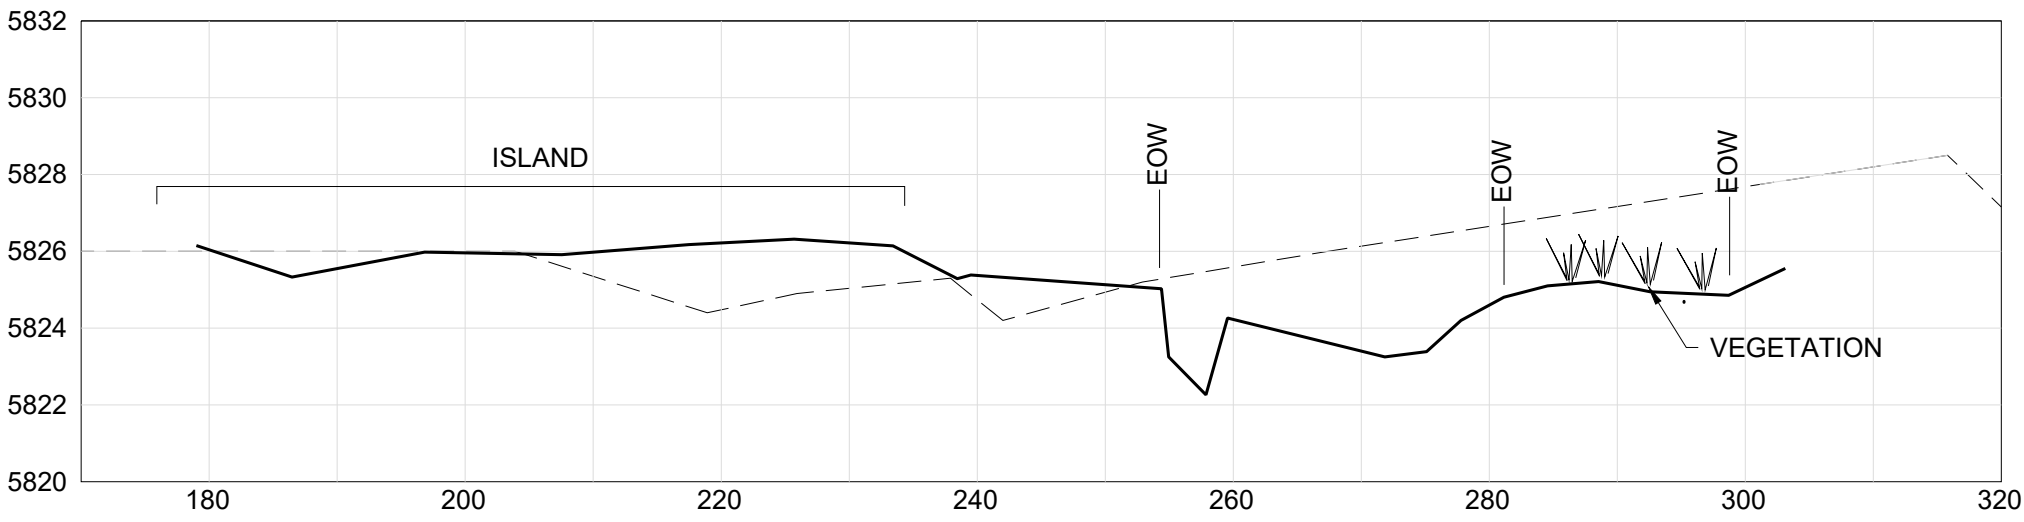



SECTION 100

HORIZONTAL SCALE: 1" = 15'
VERTICAL SCALE: 1" = 5'

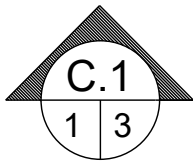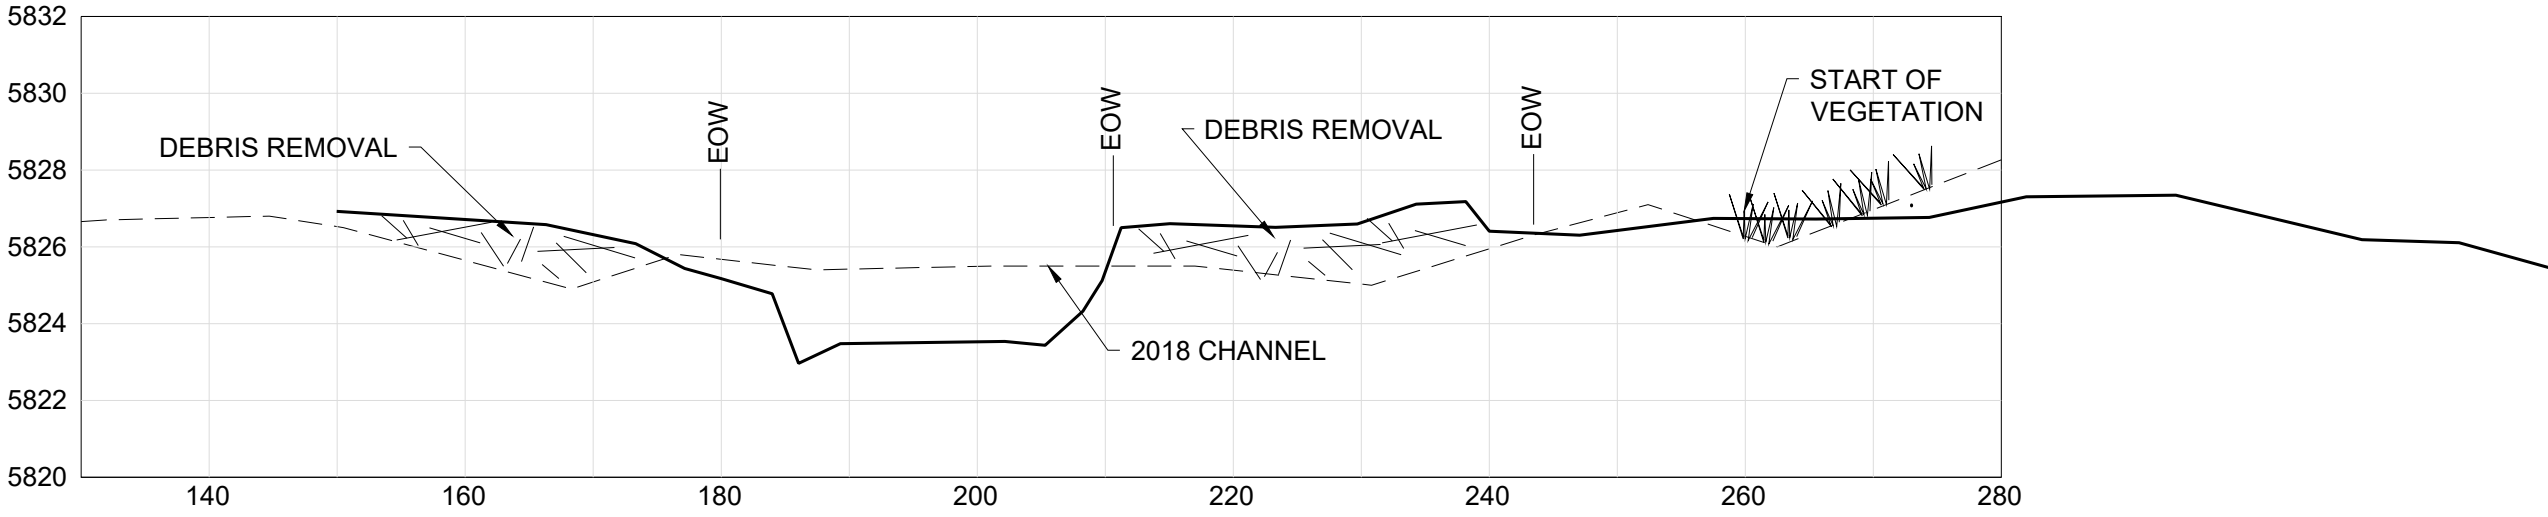



SECTION 101

HORIZONTAL SCALE: 1" = 15'
VERTICAL SCALE: 1" = 5'

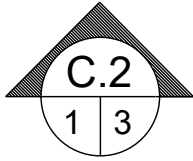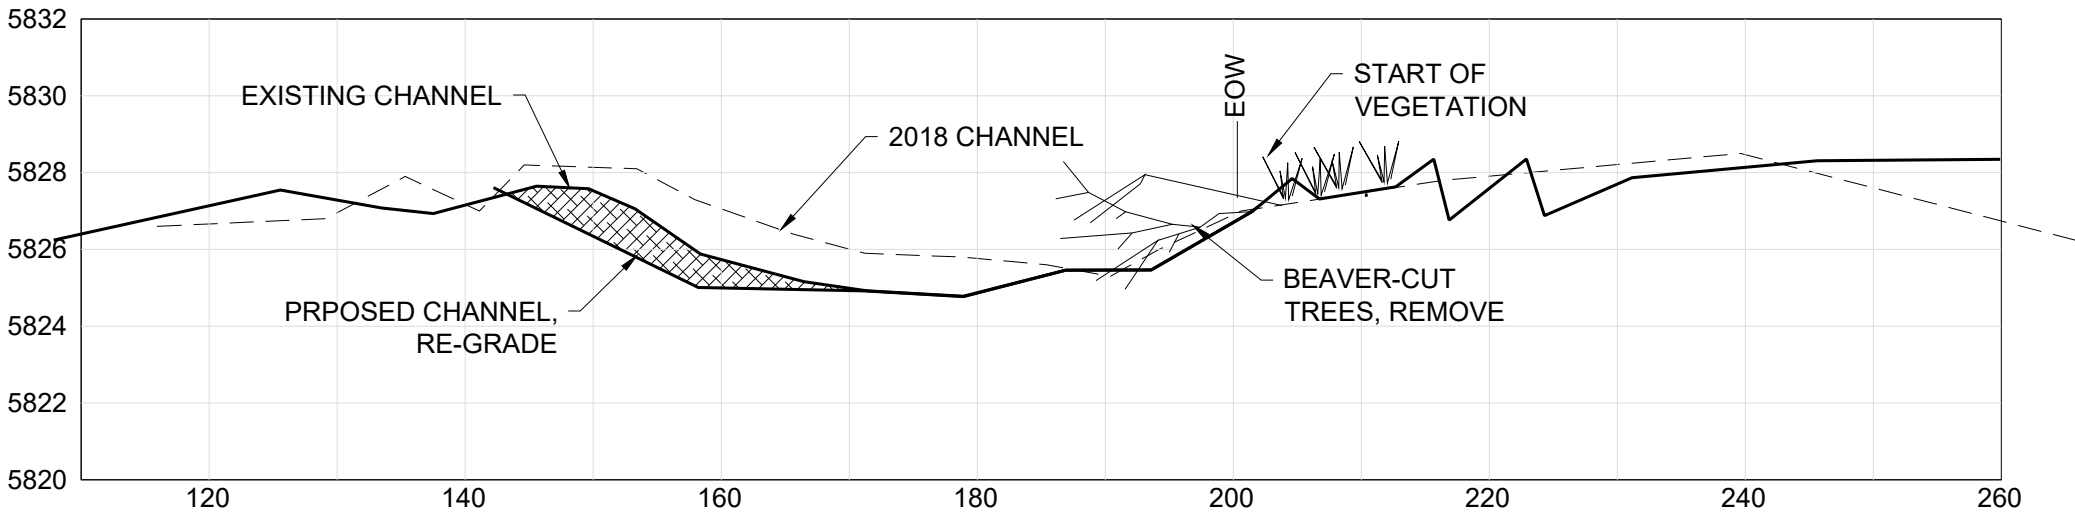

SECTION 102

HORIZONTAL SCALE: 1" = 15'
VERTICAL SCALE: 1" = 5'

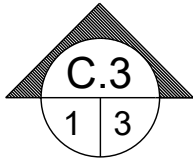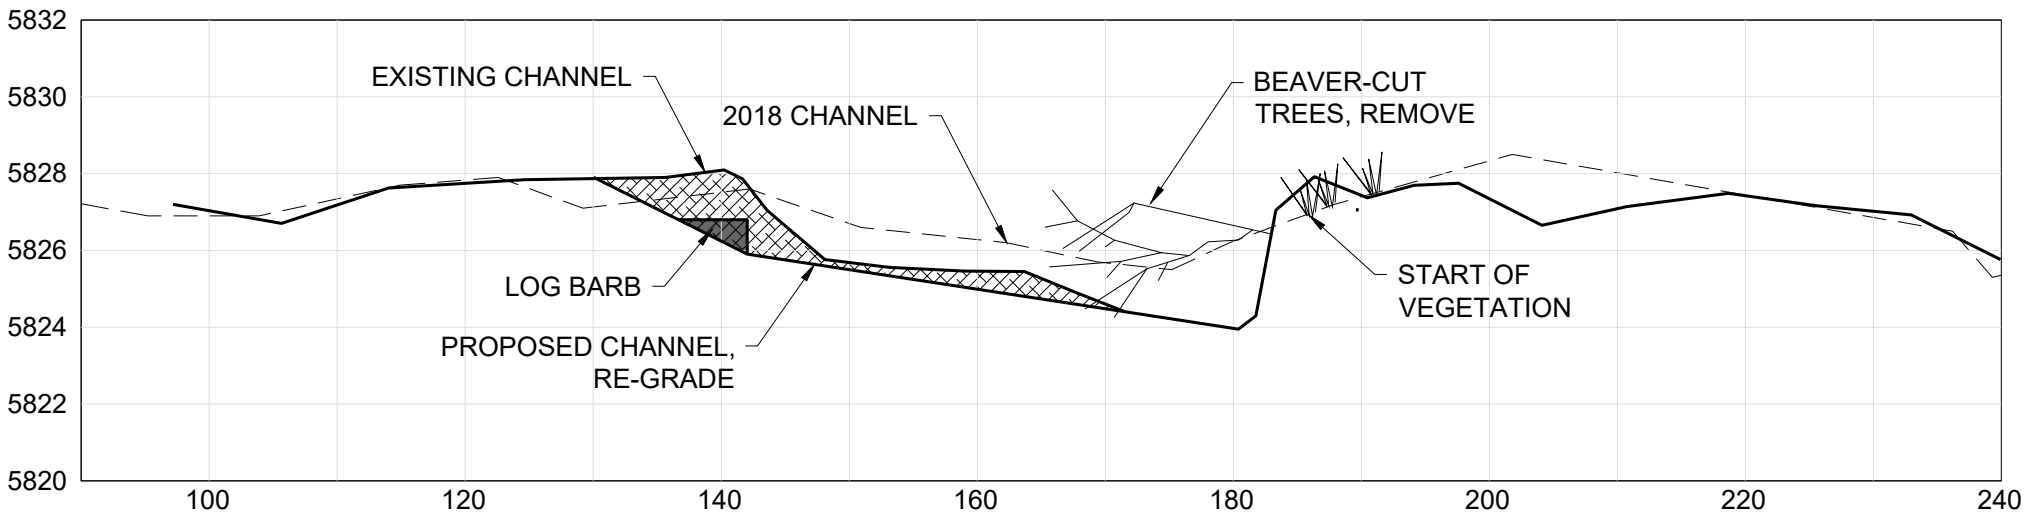

SECTION 103



HORIZONTAL SCALE: 1" = 15'
VERTICAL SCALE: 1" = 5'

LEGEND

- EXISTING 2023 AND PROPOSED CHANNEL
- EOW EDGE OF WATER AT TIME OF 2023 SURVEY
- - - - - OLD CHANNEL AFTER 2017 FLOOD AND DEPOSITION - SURVEYED JULY 17, 2018



NOT FOR CONSTRUCTION

THIS DRAWING HAS BEEN PREPARED BY BROCKWAY ENGINEERING, PLLC. FOR A SPECIFIC PROJECT TAKING INTO ACCOUNT THE SPECIFIC AND UNIQUE REQUIREMENTS OF THE PROJECT. REUSE OF THIS DRAWING FOR ANY PURPOSE IS PROHIBITED UNLESS WRITTEN PERMISSION FROM BOTH BROCKWAY ENGINEERING & THE CLIENT IS GRANTED.				DESIGNED CGB	DRAFTED CGB	 BROCKWAY ENGINEERING PLLC HYDRAULICS ♦ HYDROLOGY ♦ WATER RESOURCES 2016 WASHINGTON ST NORTH, STE 4 TWIN FALLS ID, 83301 (208) 736-8543	SWAN, SANDRA RIVER RESTORATION 2024		PROJECT # 1436-03-2023				
				SCALE AS SHOWN (18 X 24 DWG ONLY)					CROSS SECTIONS 1		DWG # 4	REV 	
				A	ISSUED FOR PERMITTING		6/7/2024						
REV	DESCRIPTION	DATE	APPD.										

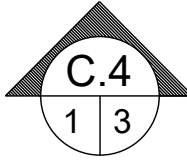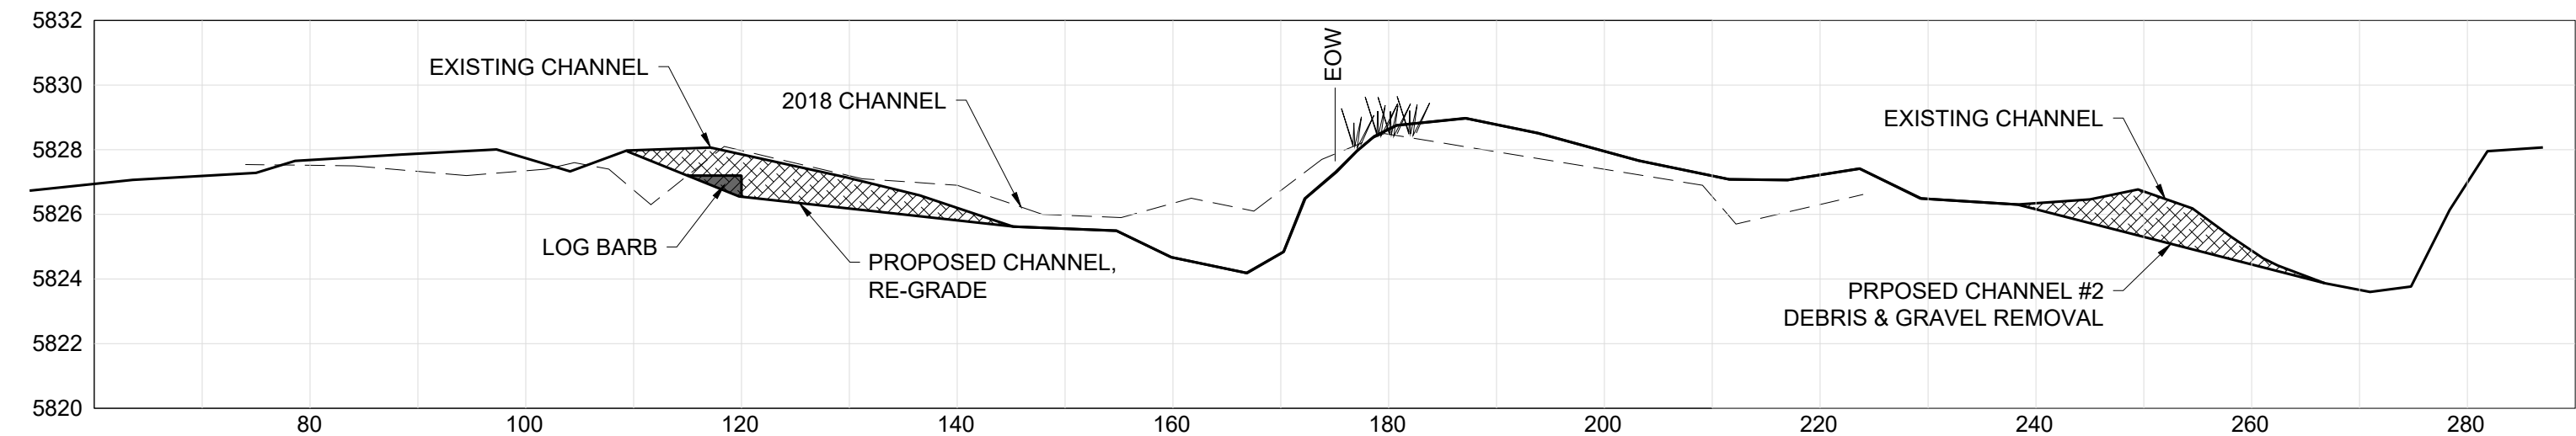



SECTION 104

HORIZONTAL SCALE: 1" = 15'
VERTICAL SCALE: 1" = 5'

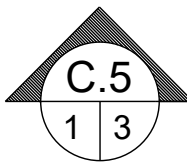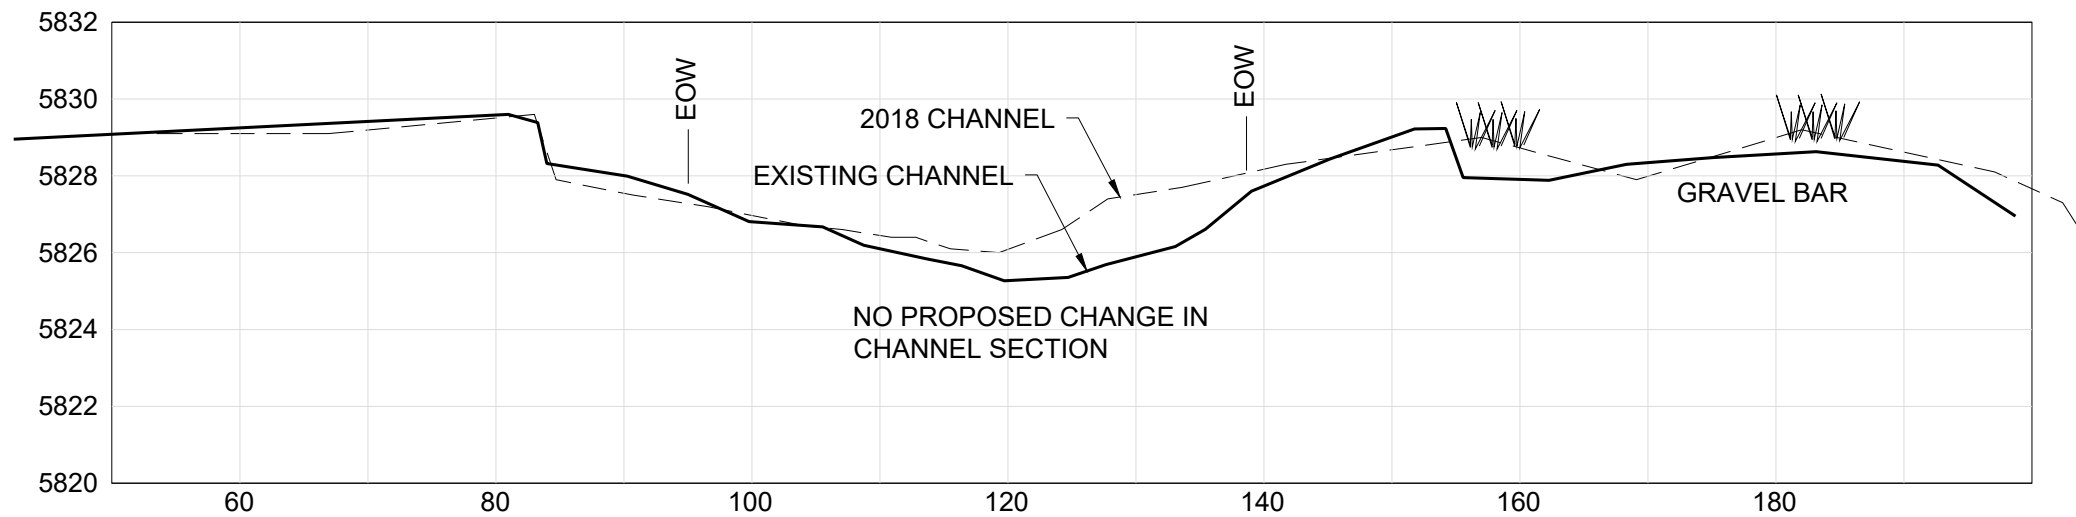



SECTION 105

HORIZONTAL SCALE: 1" = 15'
VERTICAL SCALE: 1" = 5'

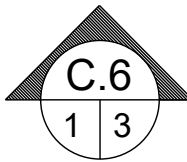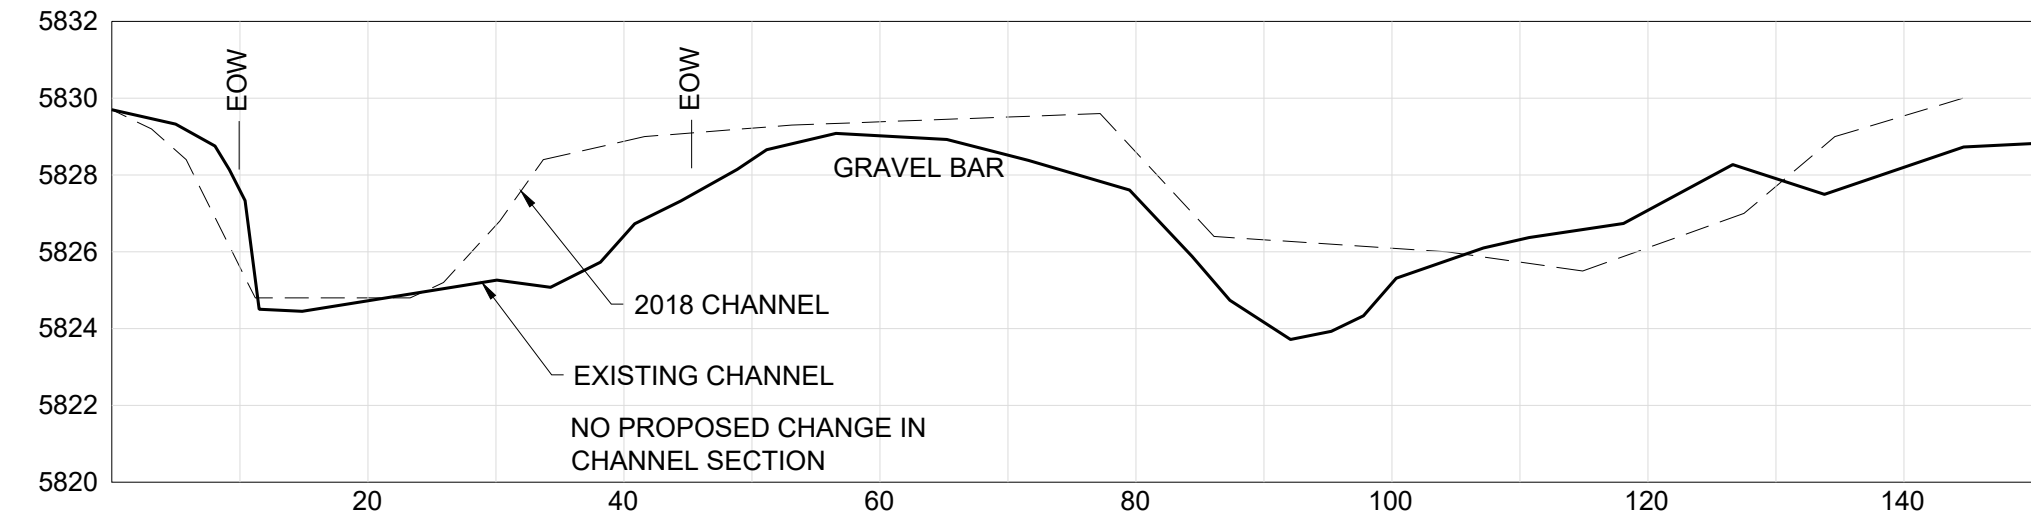

SECTION 106

HORIZONTAL SCALE: 1" = 15'
VERTICAL SCALE: 1" = 5'

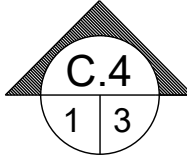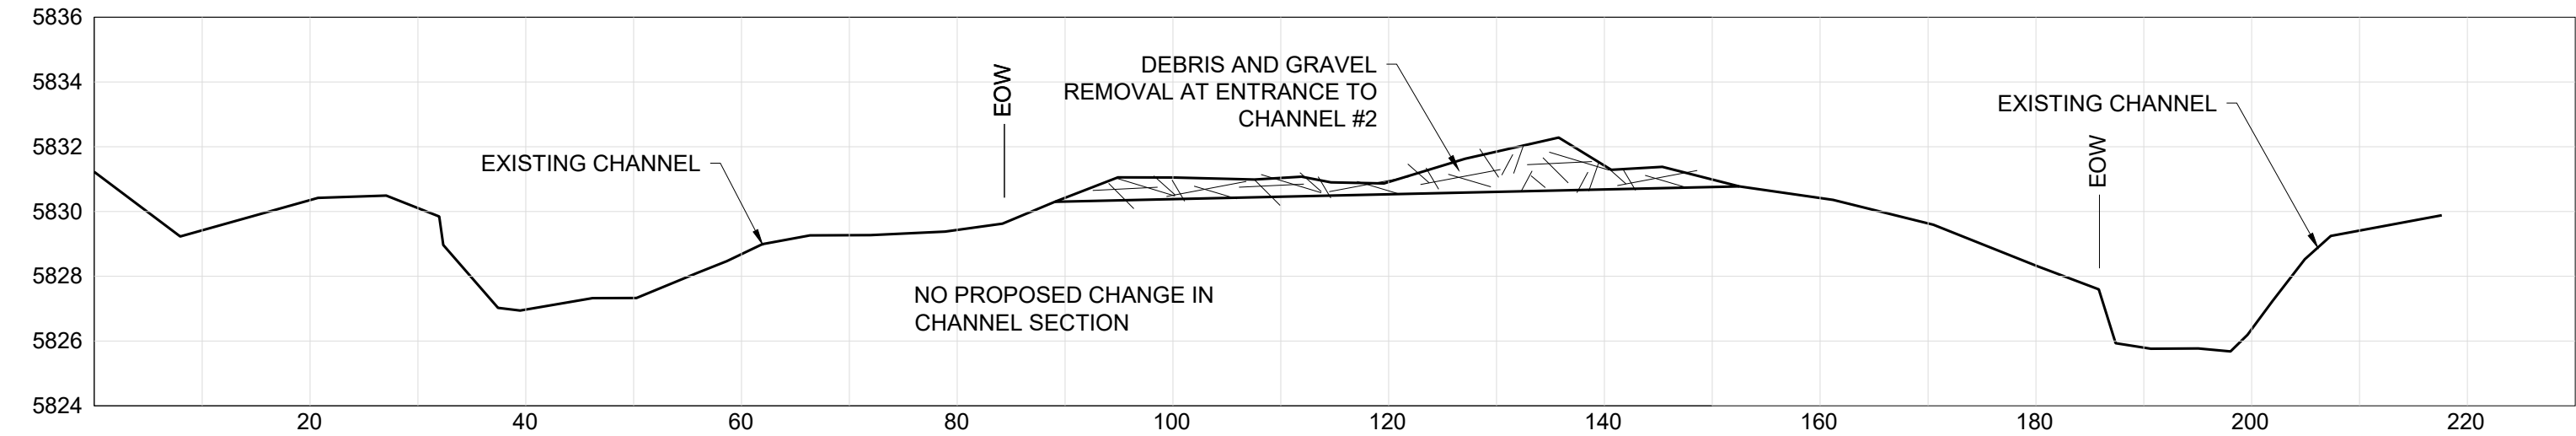

SECTION 107


HORIZONTAL SCALE: 1" = 15'
VERTICAL SCALE: 1" = 5'

LEGEND


- EXISTING 2023 AND PROPOSED CHANNEL
- EOW EDGE OF WATER AT TIME OF 2023 SURVEY
- OLD CHANNEL AFTER 2017 FLOOD AND DEPOSITION - SURVEYED JULY 17, 2018

NOT FOR CONSTRUCTION


THIS DRAWING HAS BEEN PREPARED BY BROCKWAY ENGINEERING, PLLC. FOR A SPECIFIC PROJECT TAKING INTO ACCOUNT THE SPECIFIC AND UNIQUE REQUIREMENTS OF THE PROJECT. REUSE OF THIS DRAWING FOR ANY PURPOSE IS PROHIBITED UNLESS WRITTEN PERMISSION FROM BOTH BROCKWAY ENGINEERING & THE CLIENT IS GRANTED.					DESIGNED CGB	DRAFTED CGB	 BROCKWAY ENGINEERING PLLC HYDRAULICS ♦ HYDROLOGY ♦ WATER RESOURCES 2016 WASHINGTON ST NORTH, STE 4 TWIN FALLS ID, 83301 (208) 736-8543	SWAN, SANDRA RIVER RESTORATION 2024		PROJECT # 1436-03-2023	
	A	ISSUED FOR PERMITTING	6/7/2024		SCALE AS SHOWN (18 X 24 DWG ONLY)			CROSS SECTIONS 2		DWG # 5	REV 
	REV	DESCRIPTION	DATE	APPD.							

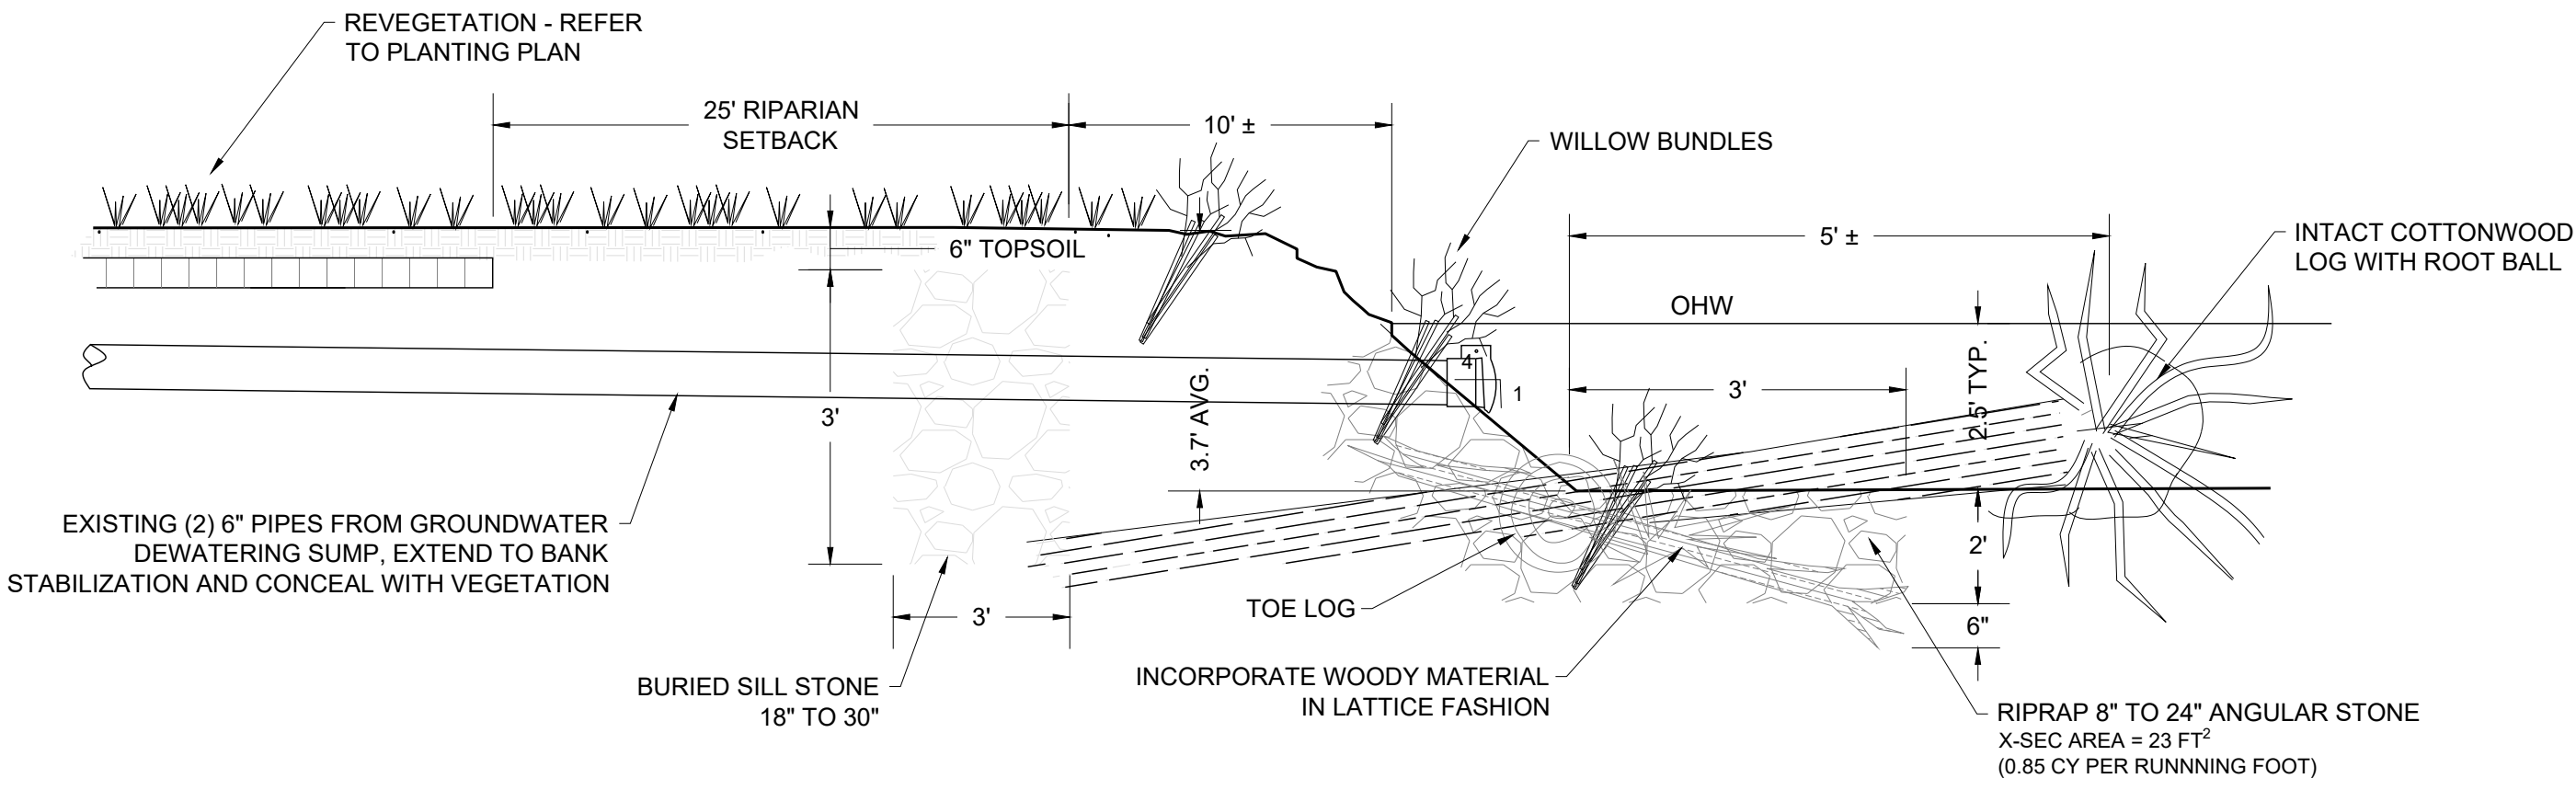

2 BANK TREATMENT - MAIN RIVER
SCALE: N.T.S.

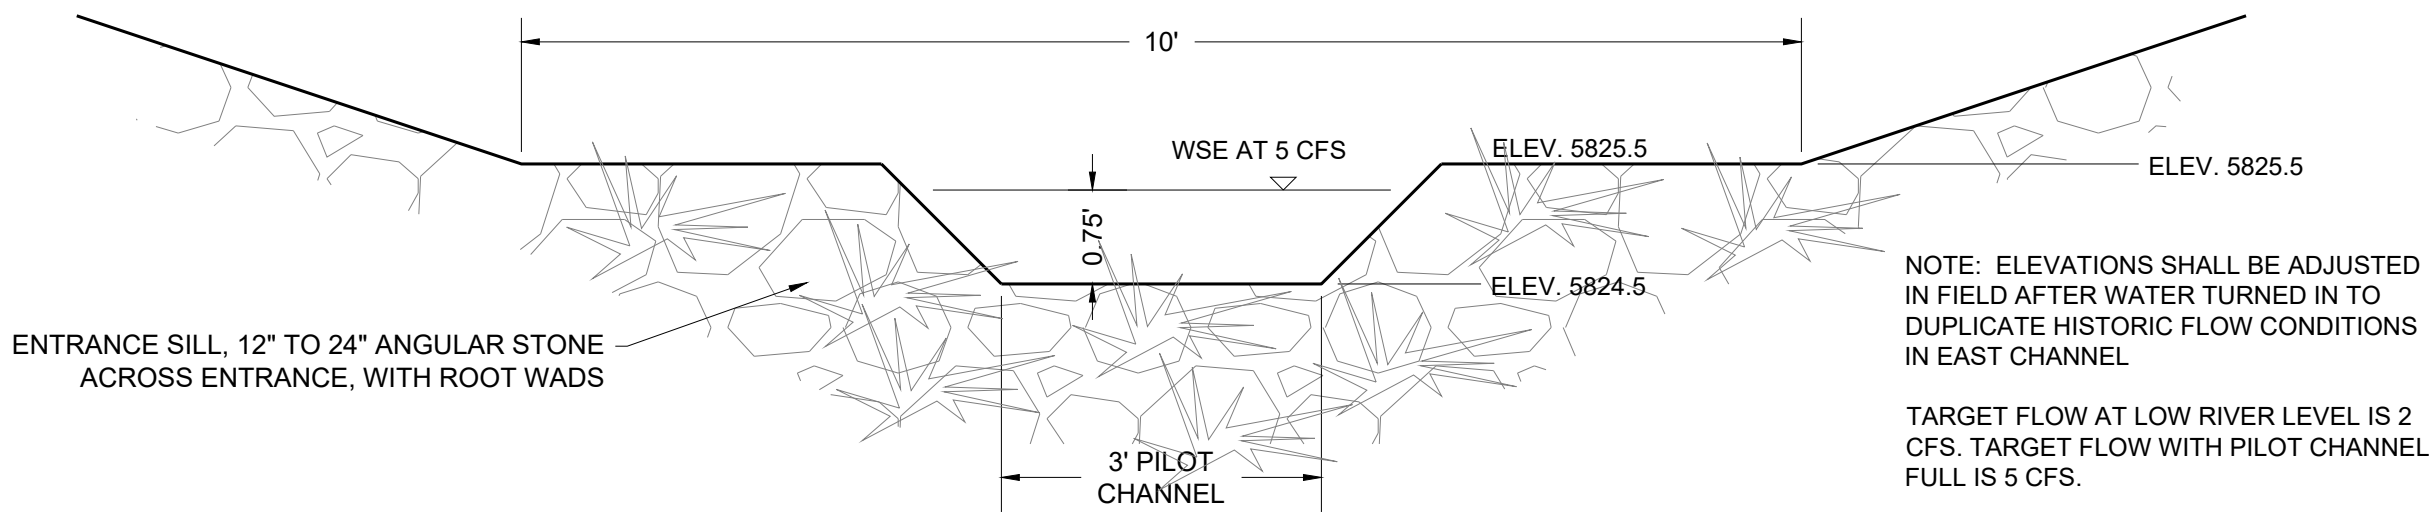


B EAST CHANNEL ENTRANCE SECTION
SCALE: N.T.S.

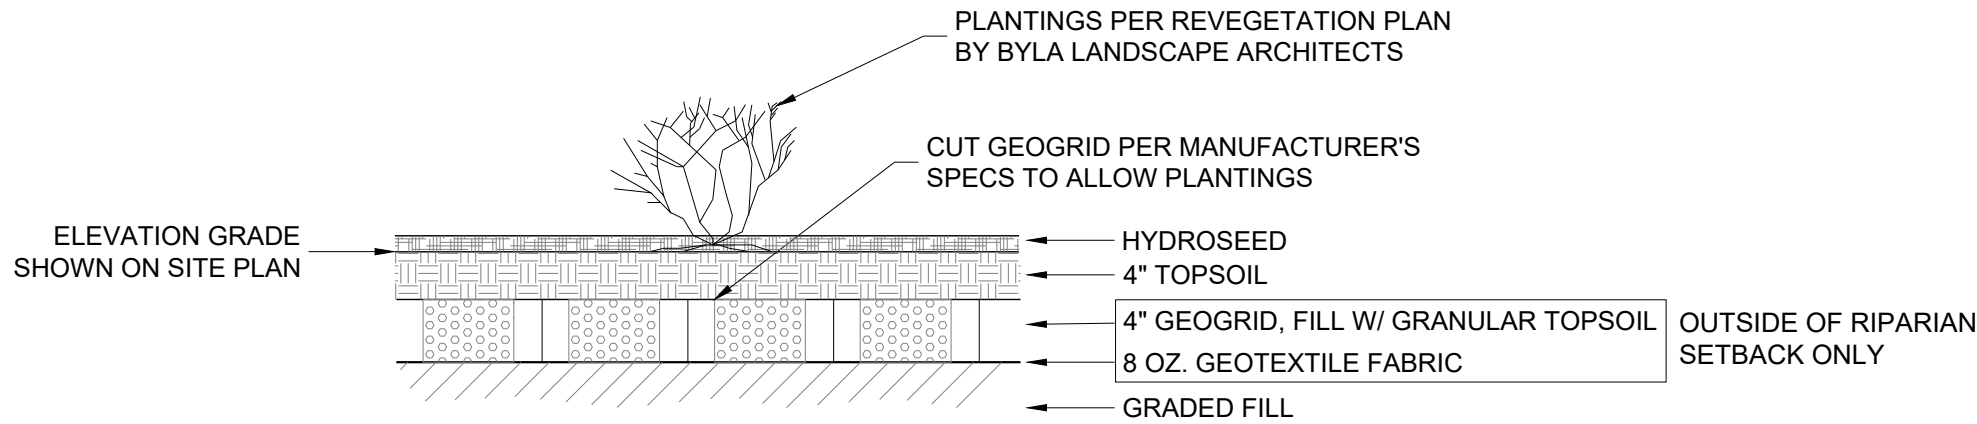

3.2 LAND RECLAMATION TREATMENT
SCALE: N.T.S.

NOT FOR CONSTRUCTION

THIS DRAWING HAS BEEN PREPARED BY BROCKWAY ENGINEERING, PLLC. FOR A SPECIFIC PROJECT TAKING INTO ACCOUNT THE SPECIFIC AND UNIQUE REQUIREMENTS OF THE PROJECT. REUSE OF THIS DRAWING FOR ANY PURPOSE IS PROHIBITED UNLESS WRITTEN PERMISSION FROM BOTH BROCKWAY ENGINEERING & THE CLIENT IS GRANTED.							DESIGNED CGB	DRAFTED CGB	 BROCKWAY ENGINEERING PLLC HYDRAULICS ♦ HYDROLOGY ♦ WATER RESOURCES 2016 WASHINGTON ST NORTH, STE 4 TWIN FALLS ID, 83301 (208) 736-8543	SWAN, SANDRA RIVER RESTORATION 2024		PROJECT # 1436-03-2023		
				SCALE AS SHOWN (18 X 24 DWG ONLY.)								DETAILS		DWG # 6
A	ISSUED FOR PERMITTING			6/7/2024										
REV	DESCRIPTION			DATE		APPD.								

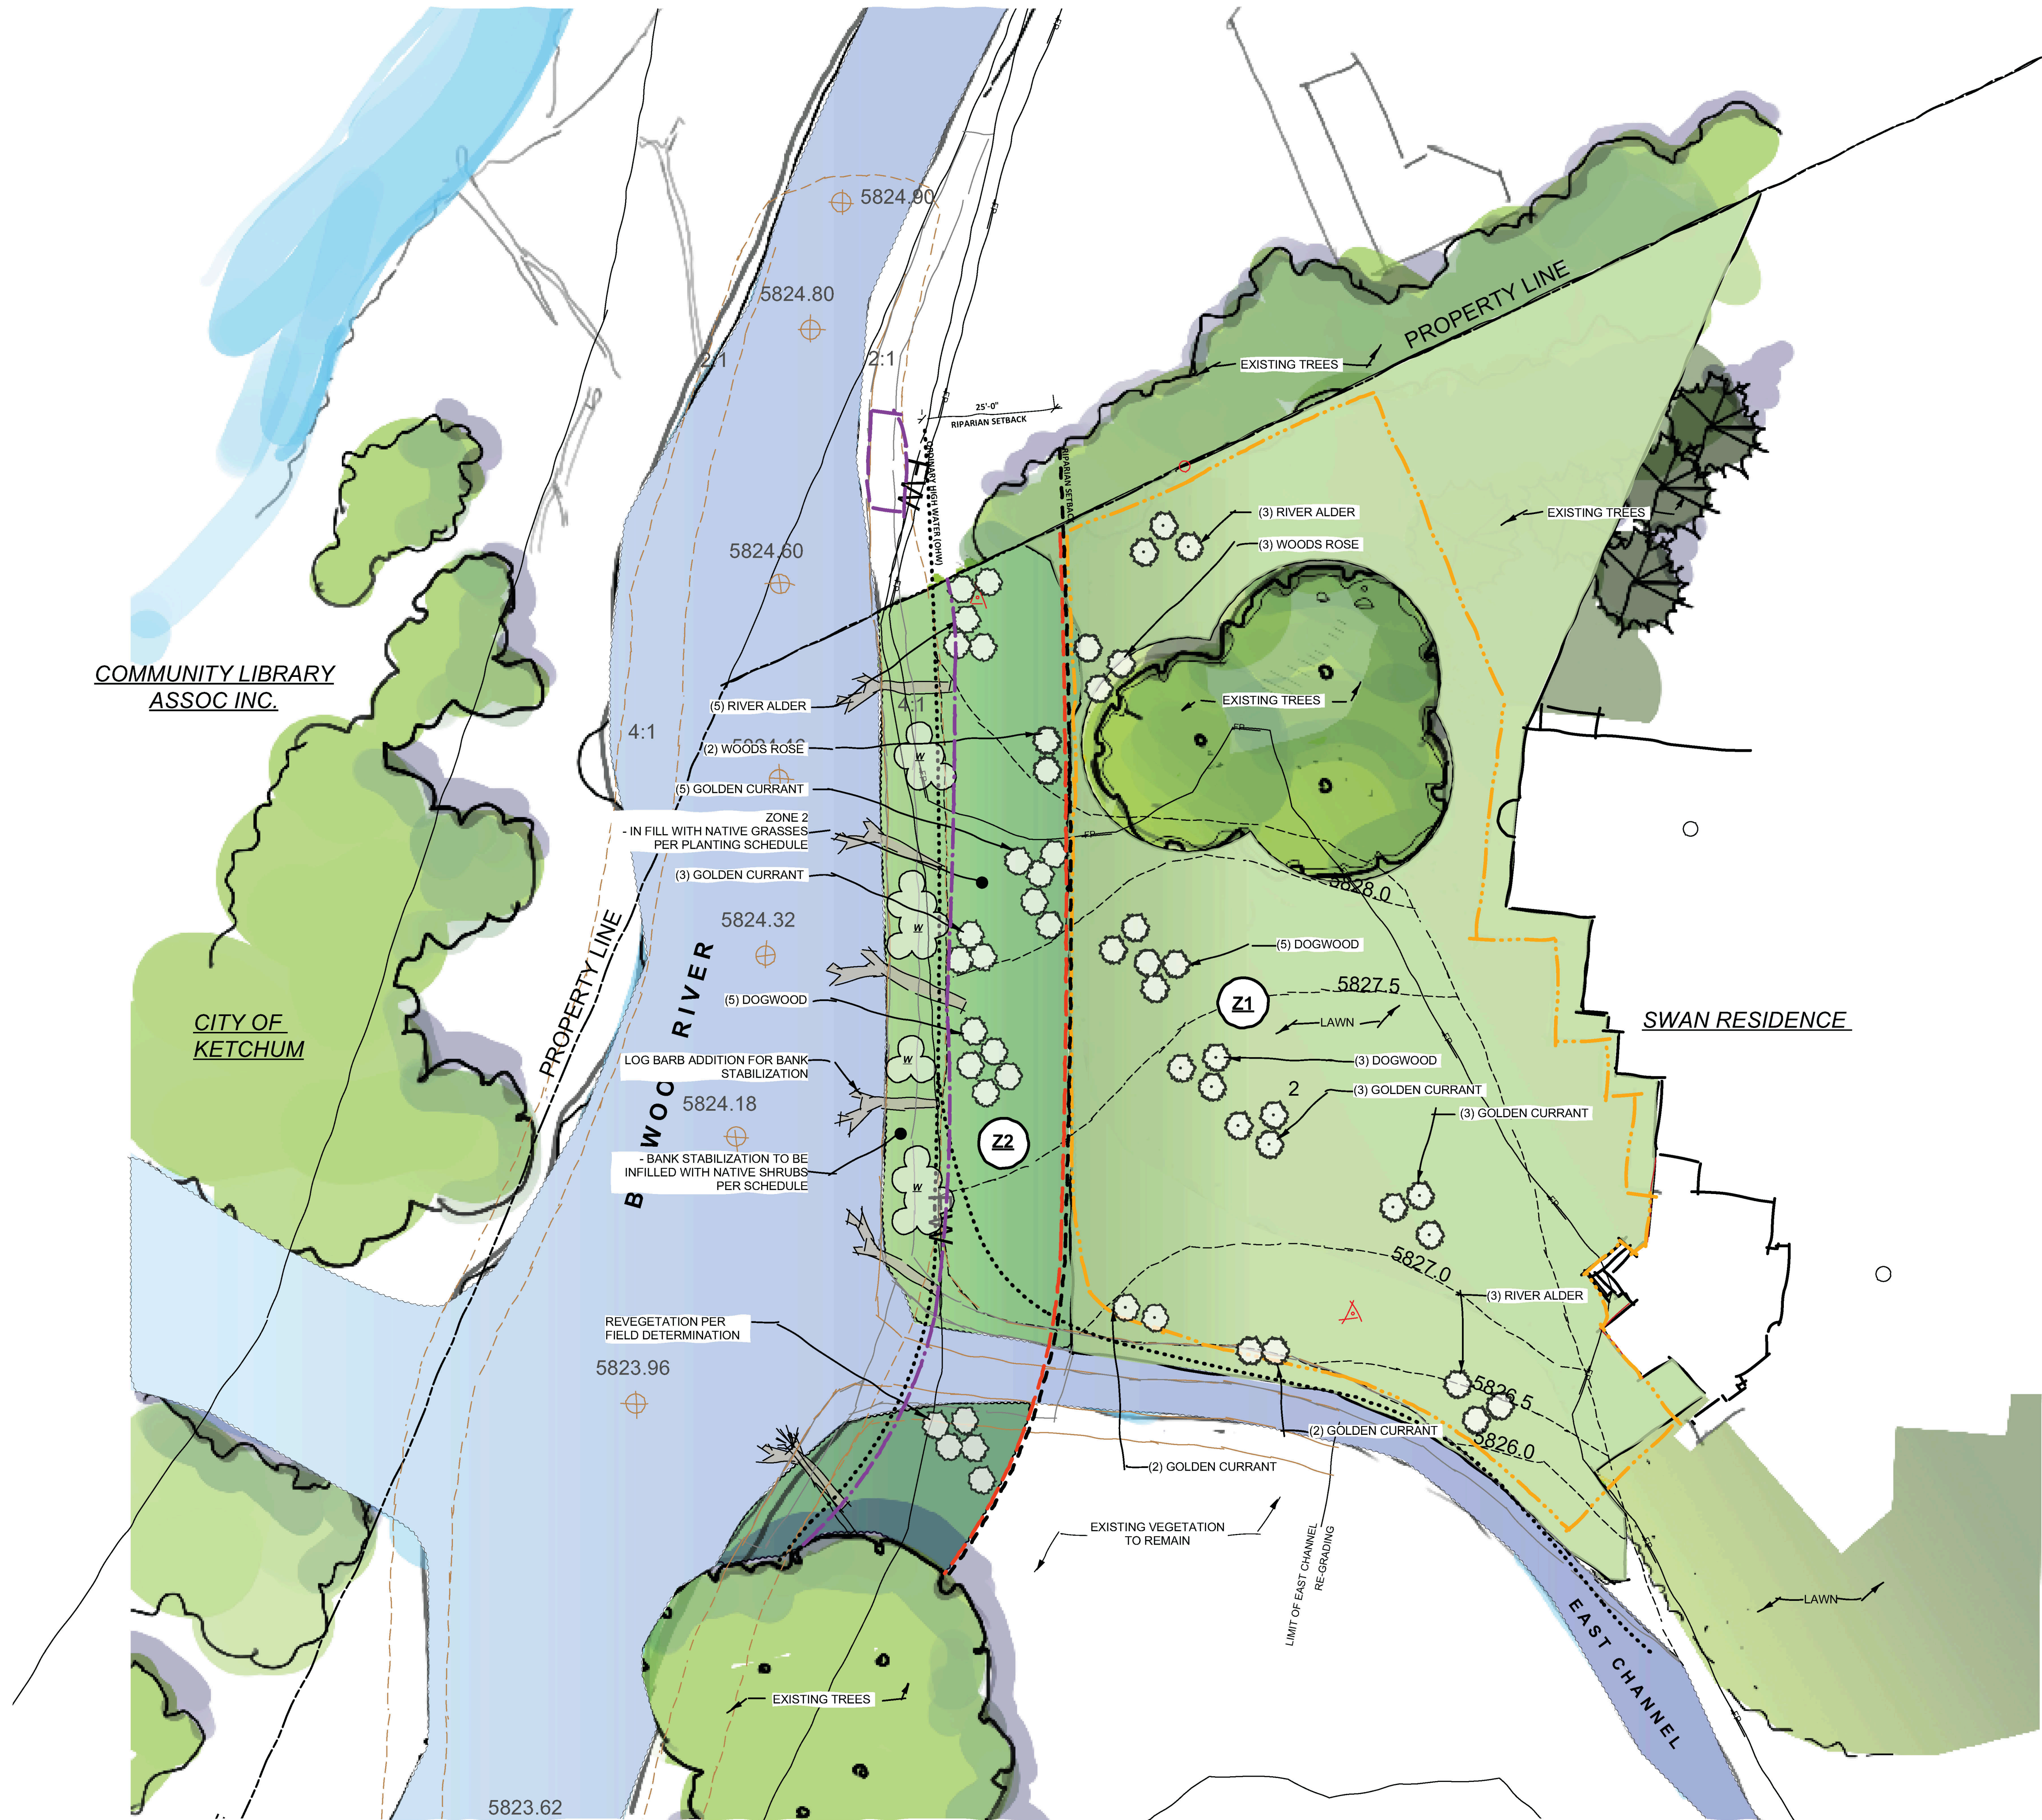

REVEGETATION PLAN LEGEND	
Symbol	Definition
	Property Line
	ZONE 1 - NON RIPARIAN RECLAIMED LAND & DISTURBED AREAS
	ZONE 2 - 25' RIPARIAN ZONE
	BANK STABILIZATION
	ORDINARY HIGH WATER (OHW)
	25' RIPARIAN SETBACK

REVEGETATION PLAN - PLANTING SCHEDULE		
ZONE 1 - Reclaimed Land Outside of 25' Riparian Zone		
SHRUBS: (3) Placed per every 1,000 Sq. Ft.		
QTY.	Botanical Name	Common Name
5	Ribes aureum	Golden Currant
10	Cornus sericea	Red-osier dogwood
5	Alnus incana	River Alder
5	Rosa woodsii	Woods Rose
GRASSES		
Lawn	Blend: Scottish Links	
ZONE 2 - Riparian Zone w/ 25' of Big Wood River		
SHRUBS: (6) Placed per every 1,000 Sq. Ft.		
QTY.	Botanical Name	Common Name
10	Ribes aureum	Golden Currant
10	Cornus sericea	Red-osier dogwood
5	Alnus incana	River Alder
3	Rosa woodsii	Woods Rose
Riparian Grasses		
	Botanical Name	Common Name
	Festuca idahoensis	Idaho Fescue
	Agropyron riparium	Streambank Wheatgrass
	Festuca rubra	Creeping Red Fescue
	Pseudoroegneria spicata	Bluebunch Wheatgrass
	Lupinus sericeus	Silky Lupine
Bank Stabilization		
SHRUBS: Placed 5' apart maximum (W)		
	Botanical Name	Common Name
	Salix boothii	Booth Willow
	Salix geyeria	Geyer Willow
	Salix lasiandra	Pacific Willow

- PLAN NOTES:**
- THIS PLAN IS A GRAPHIC REPRESENTATION OF THE PROPOSED RESTORATION PLAN BY BROCKWAY ENGINEERING DATED JUNE 7, 2024. APPROXIMATE SHRUB LOCATIONS SHOWN.
 - ALL NATIVE WOODY VEGETATION SHALL BE PLANTED WITHIN BANK STABILIZATION (ZONE 3) AT INTERVALS NO GREATER THAN 5 FEET SPACING STARTING FROM THE TOE OF SLOPE AND EXTENDING UP SLOPE ALONG THE TOP OF BANK.

